

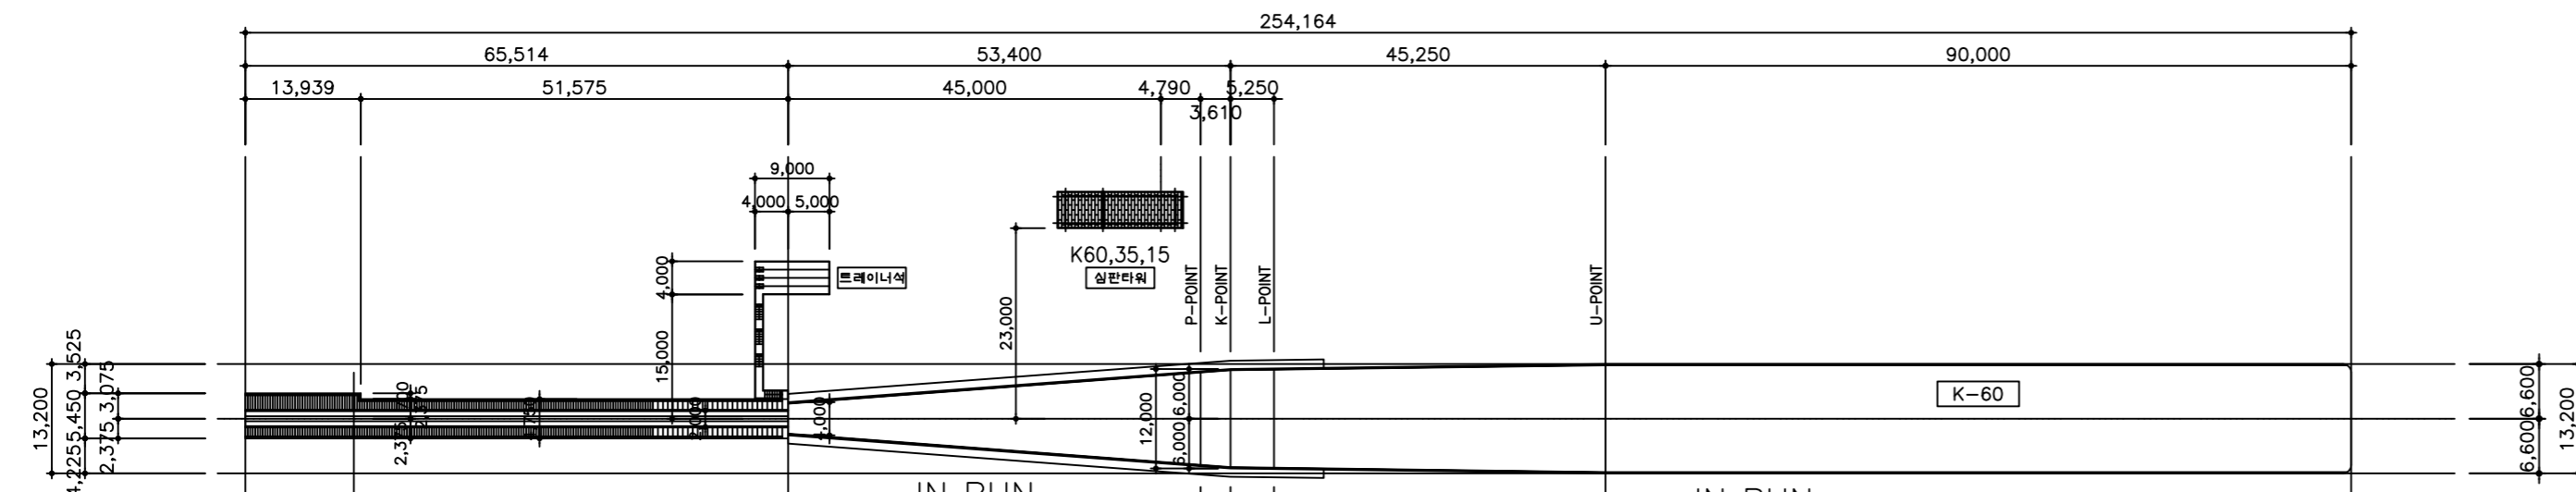
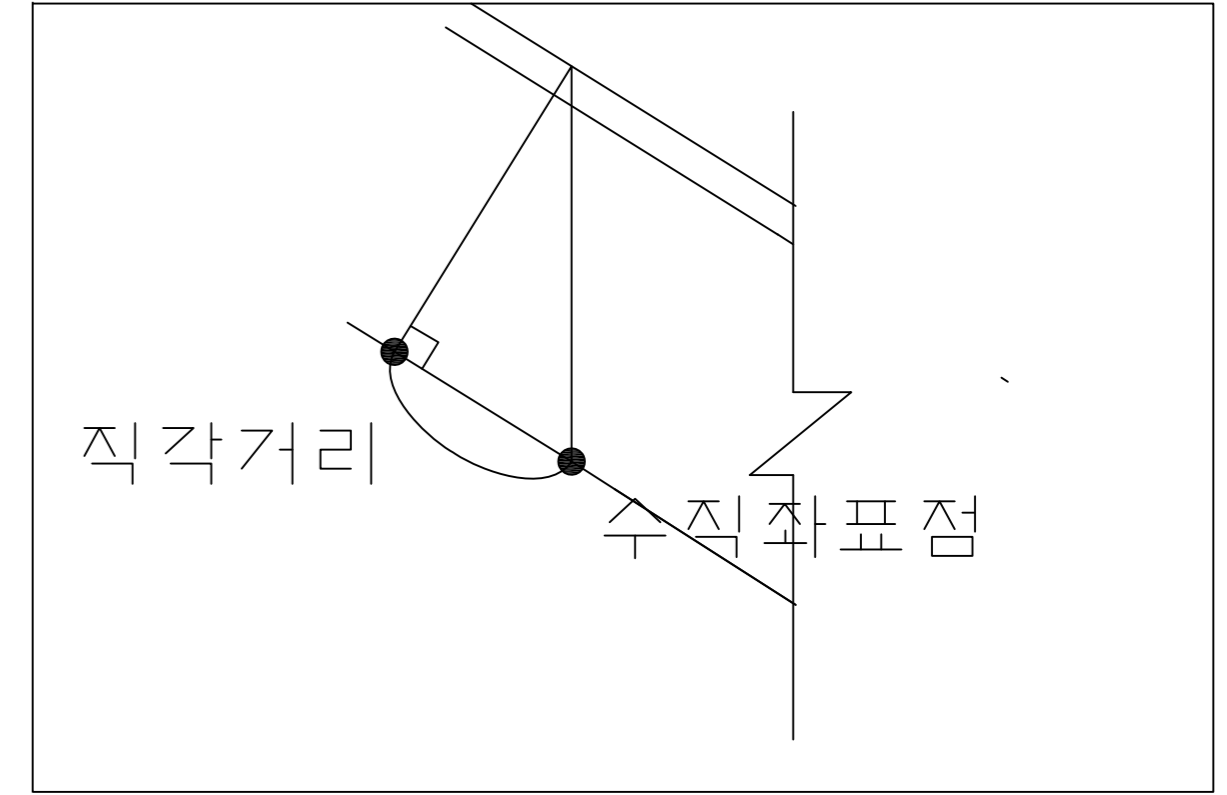


K60 구조물 Level (07.12.10)

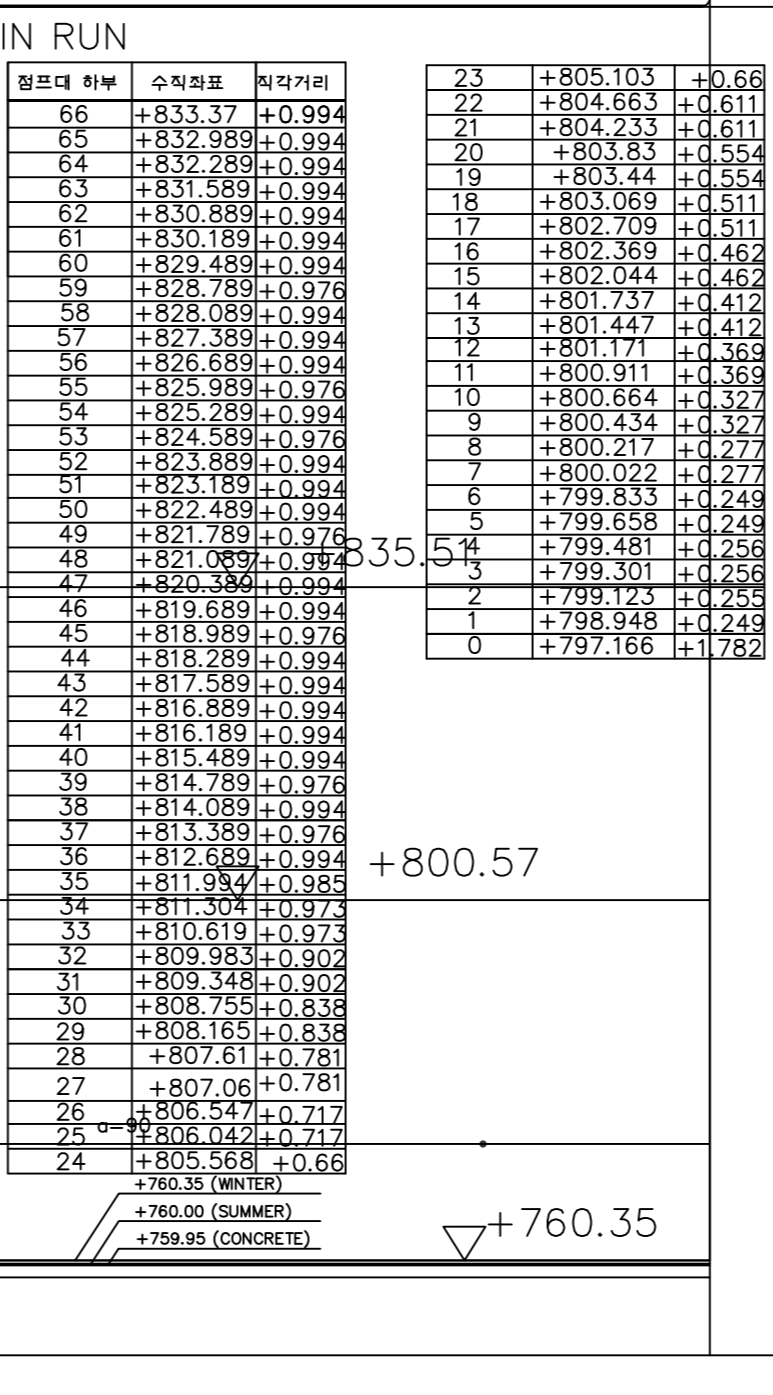

K60 PLAN

축척 : 1 / 500

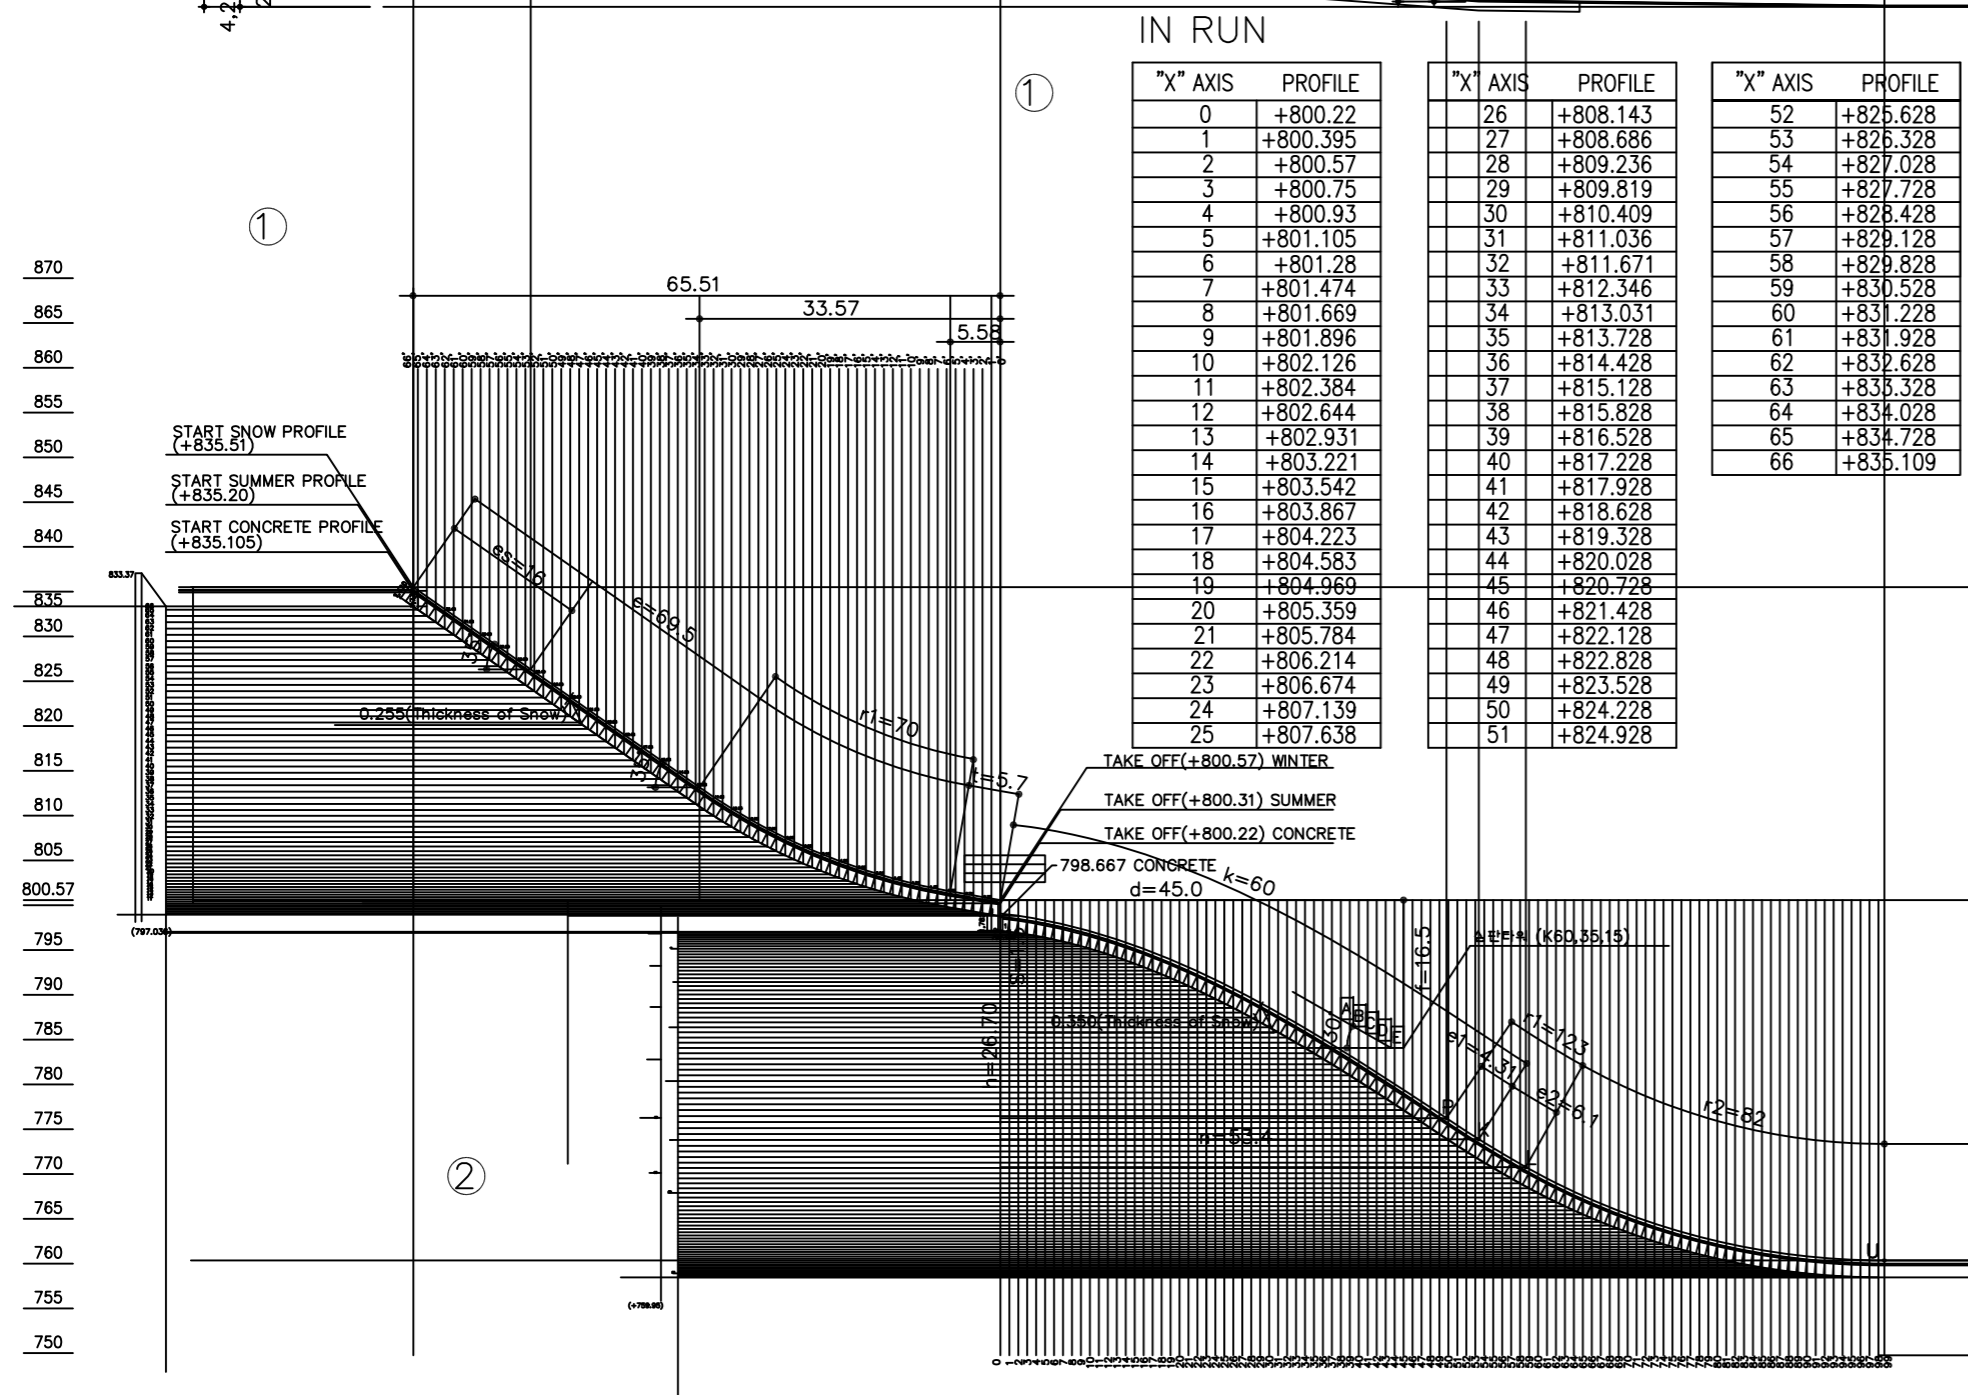


점프대 하부	수직좌표	직각거리
23	+805.103	+0.66
22	+804.663	+0.611
21	+804.233	+0.611
20	+803.83	+0.554
19	+803.44	+0.554
18	+803.069	+0.511
17	+802.709	+0.511
16	+802.369	+0.462
15	+802.044	+0.462
14	+801.737	+0.412
13	+801.447	+0.412
12	+801.171	+0.369
11	+800.911	+0.369
10	+800.664	+0.327
9	+800.434	+0.277
8	+800.217	+0.277
7	+800.022	+0.277
6	+799.833	+0.249
5	+799.658	+0.249
4	+799.481	+0.256
3	+799.301	+0.256
2	+799.123	+0.255
1	+798.948	+0.249
0	+797.166	+1.782

"X" AXIS PROFILE	"X" AXIS PROFILE	"X" AXIS PROFILE
0 +800.22	26 +808.143	52 +825.628
1 +800.395	27 +808.686	53 +826.328
2 +800.57	28 +809.236	54 +827.028
3 +800.75	29 +809.819	55 +827.728
4 +800.93	30 +810.409	56 +828.428
5 +801.105	31 +811.036	57 +829.128
6 +801.28	32 +811.671	58 +829.828
7 +801.474	33 +812.346	59 +830.528
8 +801.669	34 +813.031	60 +831.228
9 +801.896	35 +813.728	61 +831.928
10 +802.126	36 +814.428	62 +832.628
11 +802.384	37 +815.128	63 +833.328
12 +802.644	38 +815.828	64 +834.028
13 +802.931	39 +816.528	65 +834.728
14 +803.221	40 +817.228	66 +835.428
15 +803.542	41 +817.928	52 +823.889
16 +803.867	42 +818.628	51 +823.189
17 +804.223	43 +819.328	50 +822.489
18 +804.583	44 +820.028	49 +821.789
19 +804.969	45 +820.728	48 +821.089
20 +805.359	46 +821.428	47 +820.389
21 +805.784	47 +822.128	46 +819.689
22 +806.214	48 +822.828	45 +818.989
23 +806.674	49 +823.528	44 +818.289
24 +807.139	50 +824.228	43 +817.589
25 +807.638	51 +824.928	42 +816.889
		41 +816.189
		40 +815.489
		39 +814.789
		38 +814.089
		37 +813.389
		36 +812.689
		35 +811.989
		34 +811.304
		33 +810.619
		32 +809.933
		31 +809.248
		30 +808.563
		29 +807.878
		28 +807.193
		27 +806.508
		26 +805.823
		25 +805.138
		24 +804.453
		23 +803.768
		22 +803.083
		21 +802.398
		20 +801.713
		19 +801.028
		18 +800.343
		17 +799.658
		16 +798.973
		15 +798.288
		14 +797.603
		13 +796.918
		12 +796.233
		11 +795.548
		10 +794.863
		9 +794.178
		8 +793.493
		7 +792.808
		6 +792.123
		5 +791.438
		4 +790.753
		3 +790.068
		2 +789.383
		1 +788.698
		0 +788.013

+800.57

▽+760.35

"X" AXIS PROFILE	"X" AXIS PROFILE	"X" AXIS PROFILE	"X" AXIS PROFILE
0 +798.667	26 +790.215	52 +774.279	78 +762.58
1 +798.547	27 +789.695	53 +773.645	79 +762.328
2 +798.425	28 +789.171	54 +773.024	80 +762.089
3 +798.265	29 +788.631	55 +772.416	81 +761.863
4 +798.103	30 +788.087	56 +771.821	82 +761.65
5 +797.908	31 +787.527	57 +771.238	83 +761.45
6 +797.71	32 +786.964	58 +770.667	84 +761.263
7 +797.486	33 +786.389	59 +770.11	85 +761.089
8 +797.246	34 +785.81	60 +769.571	86 +760.927
9 +796.976	35 +785.215	61 +769.049	87 +760.778
10 +796.703	36 +784.617	62 +768.544	88 +760.641
11 +796.403	37 +784.007	63 +768.056	89 +760.517
12 +796.099	38 +783.395	64 +767.585	90 +760.405
13 +795.769	39 +782.775	65 +767.13	91 +760.306
14 +795.434	40 +782.151	66 +766.691	92 +760.219
15 +795.069	41 +781.511	67 +766.268	93 +760.144
16 +794.7	42 +780.87	68 +765.86	94 +760.081
17 +794.305	43 +780.225	69 +765.467	95 +760.03
18 +793.906	44 +779.578	70 +765.089	96 +759.992
19 +793.476	45 +778.923	71 +764.726	97 +759.966
20 +793.02	46 +778.266	72 +764.377	98 +759.949
21 +792.617	47 +777.601	73 +764.043	99 +759.95
22 +792.167	48 +776.934	74 +763.723	
23 +791.692	49 +776.259	75 +763.417	
24 +791.214	50 +775.586	76 +763.124	
25 +790.715	51 +774.926	77 +762.845	

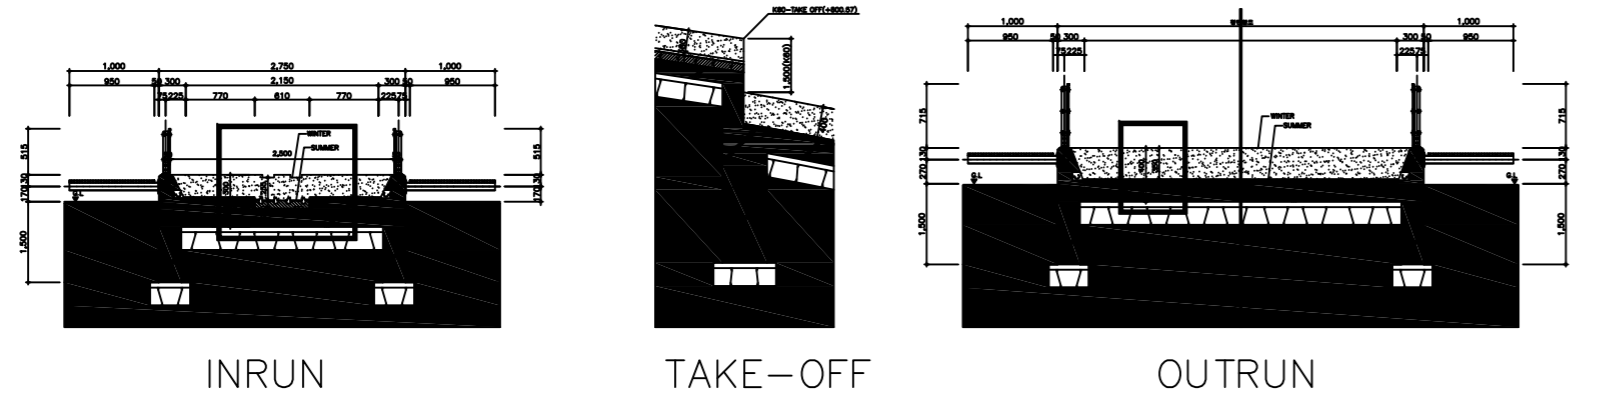

INRUN

TAKE-OFF

OUTRUN

K60 SECTION

축척 : 1 / 500

점프대하부	수직좌표	직각거리	점프대하부	수직좌표	직각거리	점프대하부	수직좌표	직각거리	점프대하부	수직좌표	직각거리
0	+797.166		26	+788.527	+0.78	52	+772.508	+0.958	78	+761.035	+0.388
1	+797.036	+0.18	27	+788.007	+0.78	53	+771.885	+0.939	79	+760.788	+0.368
2	+796.905	+0.24	28	+787.469	+0.81	54	+771.274	+0.92	80	+760.554	+0.348
3	+796.745	+0.24	29	+786.929	+0.81	55	+770.676	+0.901	81	+760.332	+0.329
4	+796.573	+0.293	30	+786.371	+0.84	56	+770.09	+0.882	82	+760.123	+0.309
5	+796.378	+0.293	31	+785.811	+0.84	57	+769.516	+0.864	83	+759.927	+0.29
6	+796.169	+0.345	32	+785.237	+0.863	58	+768.954	+0.846	84	+759.743	+0.271
7	+795.939	+0.224	33	+784.662	+0.863	59	+768.409	+0.826	85	+759.572	+0.252
8	+795.691	+0.405	34	+784.069	+0.891	60	+767.882	+0.794	86	+759.413	+0.233
9	+795.421	+0.405	35	+783.473	+0.893	61	+767.372	+0.768	87	+759.267	+0.214
10	+795.135	+0.45	36	+782.863	+0.915	62	+766.879	+0.743	88	+759.133	+0.196
11	+794.835	+0.45	37	+782.253	+0.92	63	+766.402	+0.718	89	+759.011	+0.177
12	+794.518	+0.495	38	+781.633	+0.93	64	+765.941	+0.693	90	+758.901	+0.158
13	+794.188	+0.495	39	+781.013	+0.93	65	+765.496	+0.669	91	+758.803	+0.14
14	+793.836	+0.548	40	+780.373	+0.96	66	+765.066	+0.646	92	+758.717	+0.122
15	+793.471	+0.548	41	+779.733	+0.96	67	+764.651	+0.623	93	+758.643	+0.103
16	+793.086	+0.593	42	+779.088	+0.968	68	+764.251	+0.6	94	+758.581	+0.076
17	+792.691	+0.593	43	+778.443	+0.968	69	+763.866	+0.577	95	+758.531	+0.067
18	+792.278	+0.63	44	+777.791	+0.983	70	+763.496	+0.555	96	+758.493	+0.048
19	+791.858	+0.63	45	+777.136	+0.983	71	+763.14	+0.533	97	+758.467	+0.03
20	+791.419	+0.668	46	+776.471	+0.998	72	+762.798	+0.512	98	+758.453	+0.012
21	+790.974	+0.668	47	+775.805	+0.998	73	+762.47	+0.491			
22	+790.505	+0.713	48	+775.13	+1.013	74	+762.156	+0.47			
23	+790.03	+0.713	49	+774.456	+1.012	75	+761.856	+0.449			
24	+789.538	+0.743	50	+773.793	+0.998	76	+761.569	+0.428			
25	+789.043	+0.743	51	+773.144	+0.978	77	+761.295	+0.408			