


K125 구조물

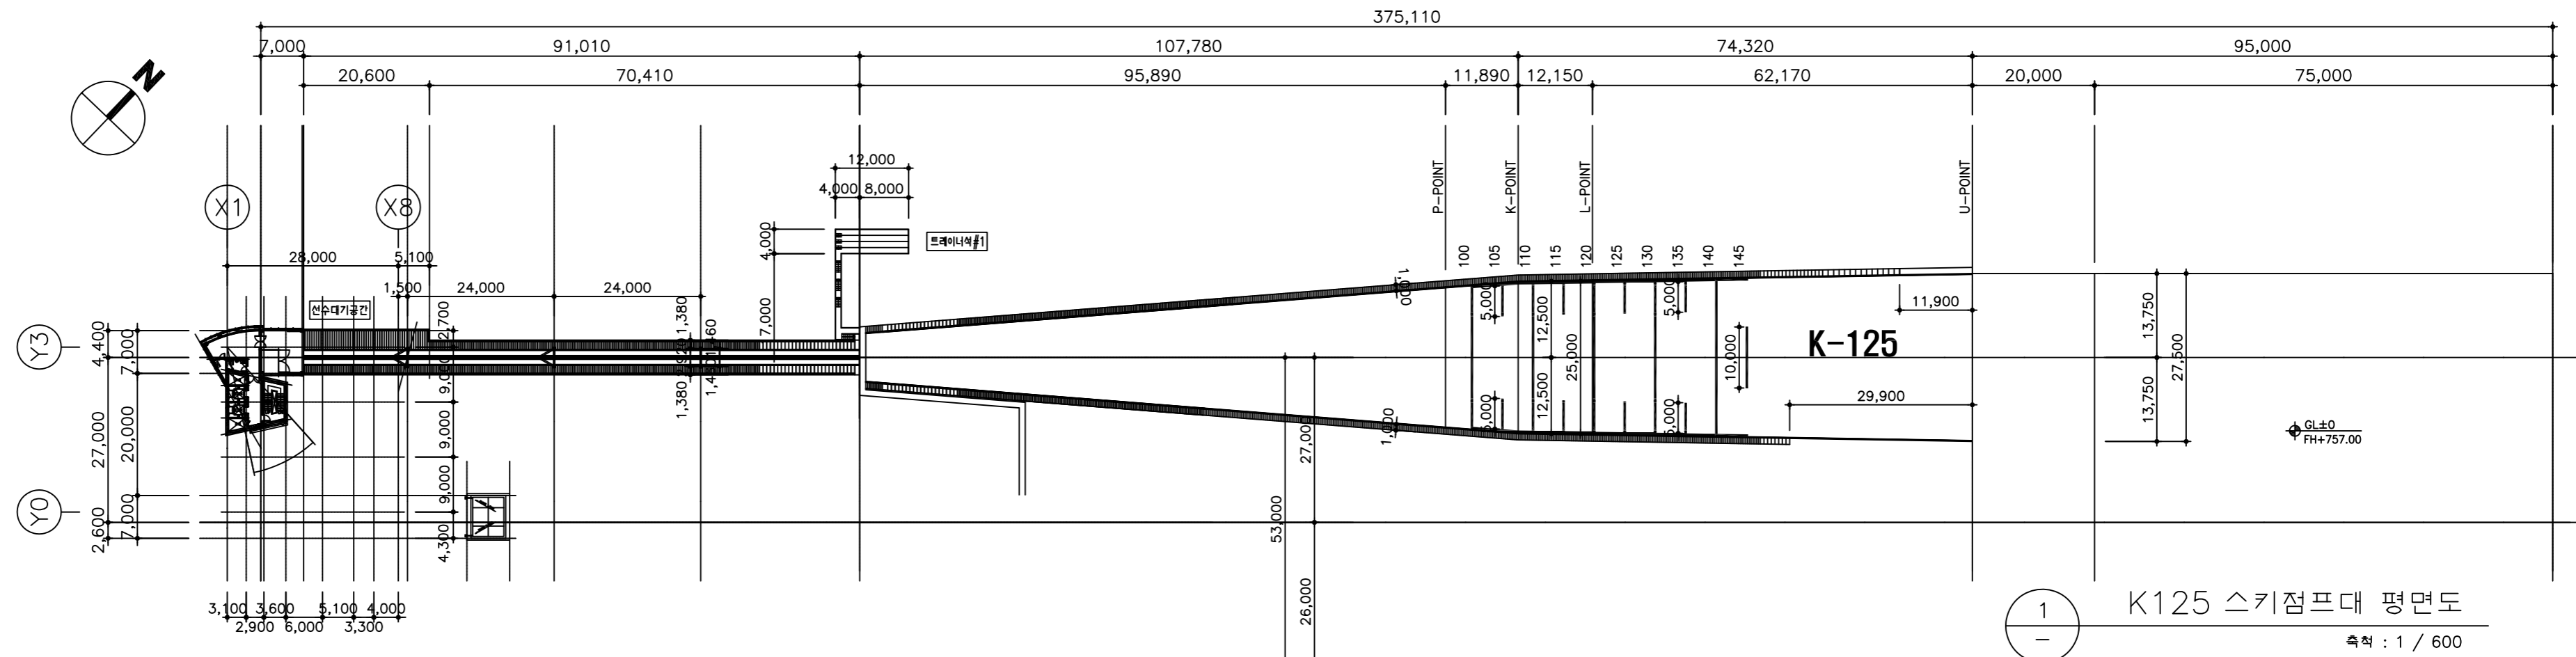


<In Run>

"X" AXIS	PROFILE	"X" AXIS	PROFILE
0	+844.983	47	+863.589
1	+845.177	48	+864.289
2	+845.37	49	+864.989
3	+845.565	50	+865.689
4	+845.759	51	+866.389
5	+845.953	52	+867.089
6	+846.147	53	+867.789
7	+846.343	54	+868.489
8	+846.543	55	+869.189
9	+846.761	56	+869.889
10	+846.981	57	+870.589
11	+847.219	58	+871.289
12	+847.459	59	+871.989
13	+847.717	60	+872.689
14	+847.977	61	+873.389
15	+848.255	62	+874.089
16	+848.544	63	+874.789
17	+848.843	64	+875.489
18	+849.152	65	+876.189
19	+849.471	66	+876.889
20	+849.8	67	+877.589
21	+850.148	68	+878.289
22	+850.498	69	+878.989
23	+850.865	70	+879.689
24	+851.244	71	+880.389
25	+851.633	72	+881.089
26	+852.032	73	+881.789
27	+852.449	74	+882.489
28	+852.869	75	+883.189
29	+853.306	76	+883.889
30	+853.763	77	+884.589
31	+854.223	78	+885.289
32	+854.7	79	+885.989
33	+855.197	80	+886.689
34	+855.697	81	+887.389
35	+856.214	82	+888.089
36	+856.75	83	+888.789
37	+857.29	84	+889.489
38	+857.854	85	+890.189
39	+858.424	86	+890.889
40	+859.018	87	+891.589
41	+859.618	88	+892.289
42	+860.242	89	+892.989
43	+860.88	90	+893.689
44	+861.528	91	+894.389
45	+862.202	92	+894.8
46	+862.891		

<Out Run>

"X" AXIS	PROFILE	"X" AXIS	PROFILE	"X" AXIS	PROFILE	"X" AXIS	PROFILE
0	+841.741	46	+825.461	92	+794.315	138	+765.606
1	+841.707	47	+824.899	93	+793.563	139	+765.206
2	+841.596	48	+824.329	94	+792.805	140	+764.816
3	+841.455	49	+823.755	95	+792.055	141	+764.437
4	+841.304	50	+823.165	96	+791.302	142	+764.068
5	+841.143	51	+822.575	97	+790.551	143	+763.71
6	+840.963	52	+821.983	98	+789.805	144	+763.362
7	+840.782	53	+821.381	99	+789.065	145	+763.024
8	+840.581	54	+820.771	100	+788.331	146	+762.696
9	+840.369	55	+820.159	101	+787.603	147	+762.378
10	+840.139	56	+819.537	102	+786.88	148	+762.069
11	+839.907	57	+818.907	103	+786.163	149	+761.77
12	+839.657	58	+818.277	104	+785.451	150	+761.481
13	+839.405	59	+817.643	105	+784.745	151	+761.201
14	+839.134	60	+816.995	106	+784.044	152	+760.931
15	+838.853	61	+816.351	107	+783.348	153	+760.67
16	+838.563	62	+815.693	108	+782.658	154	+760.419
17	+838.271	63	+815.039	109	+781.973	155	+760.177
18	+837.959	64	+814.371	110	+781.293	156	+759.944
19	+837.629	65	+813.709	111	+780.619	157	+759.72
20	+837.298	66	+813.037	112	+779.95	158	+759.506
21	+836.957	67	+812.357	113	+779.286	159	+759.301
22	+836.606	68	+811.675	114	+778.627	160	+759.105
23	+836.245	69	+810.985	115	+777.973	161	+758.918
24	+835.874	70	+810.295	116	+777.324	162	+758.74
25	+835.493	71	+809.605	117	+776.68	163	+758.571
26	+835.102	72	+808.905	118	+776.041	164	+758.41
27	+834.70	73	+808.205	119	+775.407	165	+758.258
28	+834.29	74	+807.503	120	+774.779	166	+758.115
29	+833.877	75	+806.793	121	+774.162	167	+757.981
30	+833.445	76	+806.081	122	+773.559	168	+757.856
31	+833.005	77	+805.361	123	+772.97	169	+757.739
32	+832.563	78	+804.641	124	+772.394	170	+757.631
33	+832.111	79	+803.921	125	+771.831	171	+757.532
34	+831.649	80	+803.199	126	+771.281	172	+757.441
35	+831.177	81	+802.469	127	+770.743	173	+757.359
36	+830.695	82	+801.739	128	+770.218	174	+757.285
37	+830.205	83	+801.007	129	+769.705	175	+757.22
38	+829.711	84	+800.269	130	+769.204	176	+757.164
39	+829.201	85	+799.537	131	+768.715	177	+757.116
40	+828.689	86	+798.795	132	+768.237	178	+757.077
41	+828.169	87	+798.047	133	+767.771	179	+757.046
42	+827.647	88	+797.307	134	+767.316	180	+757.024
43	+827.115	89	+796.565	135	+766.872	181	+757.01
44	+826.573	90	+795.815	136	+766.439	182	+757.005
45	+826.201	91	+795.065	137	+766.017		

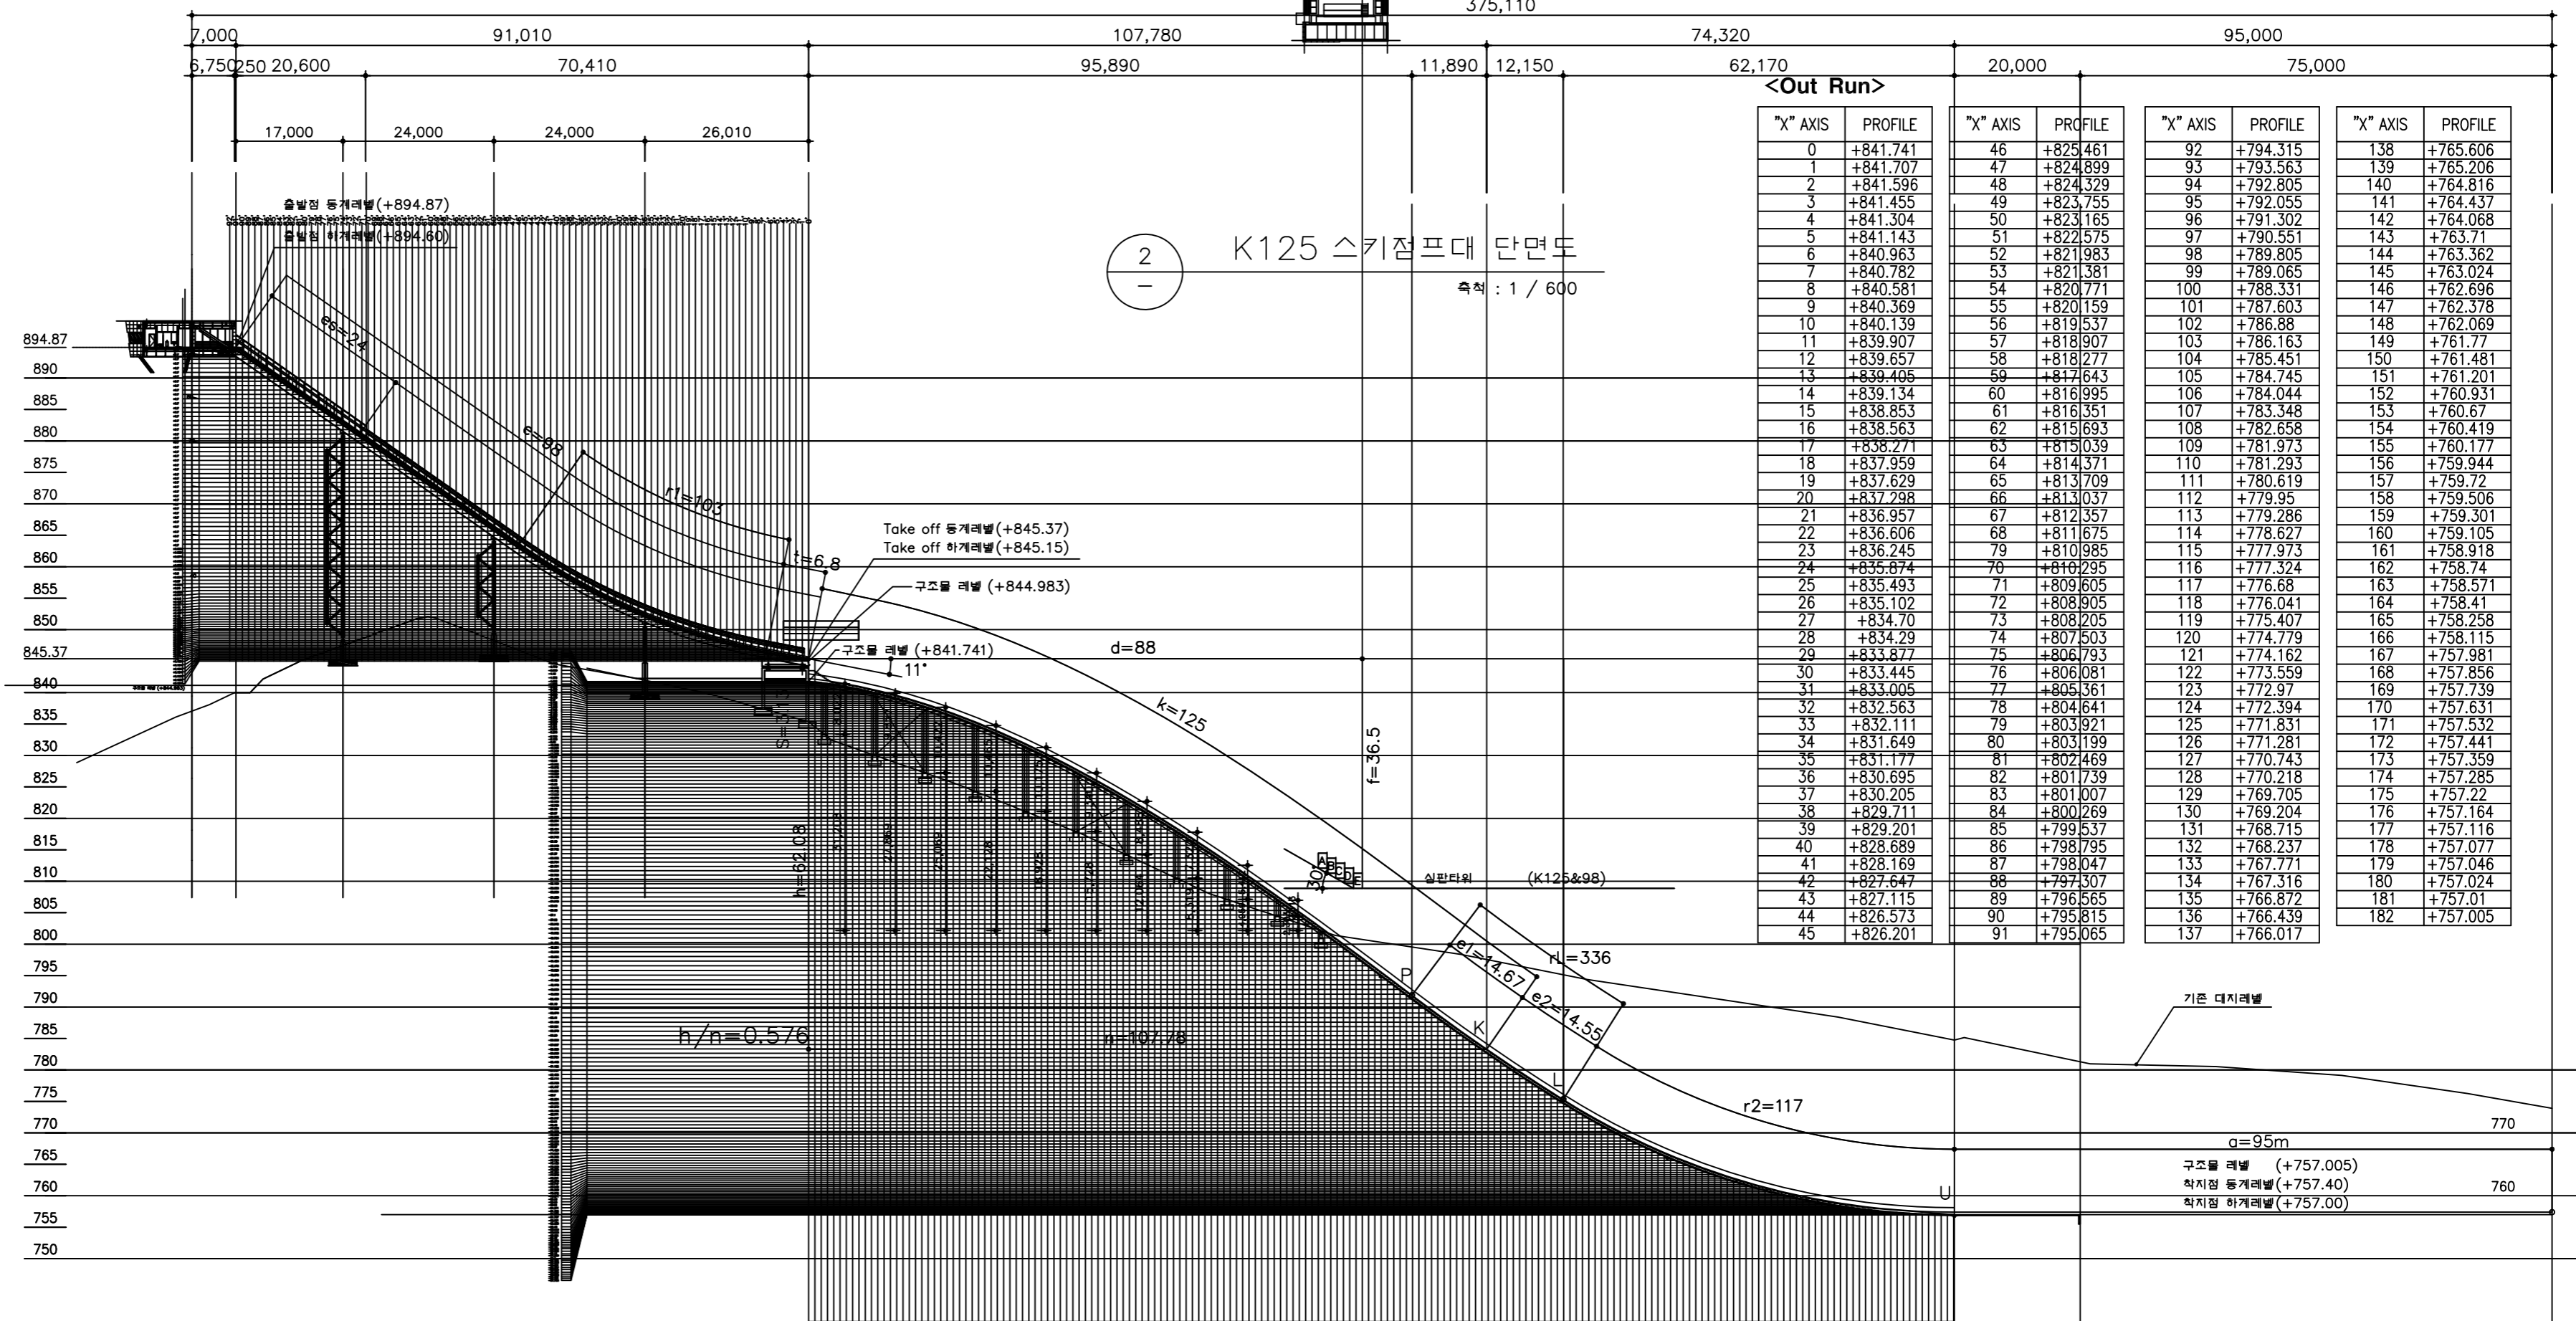

기존 대지레벨
구조물 레벨 (+757.005)
착지점 동계레벨 (+757.40)
착지점 하계레벨 (+757.00)